


**BUSINESS ACCESS ONLY**

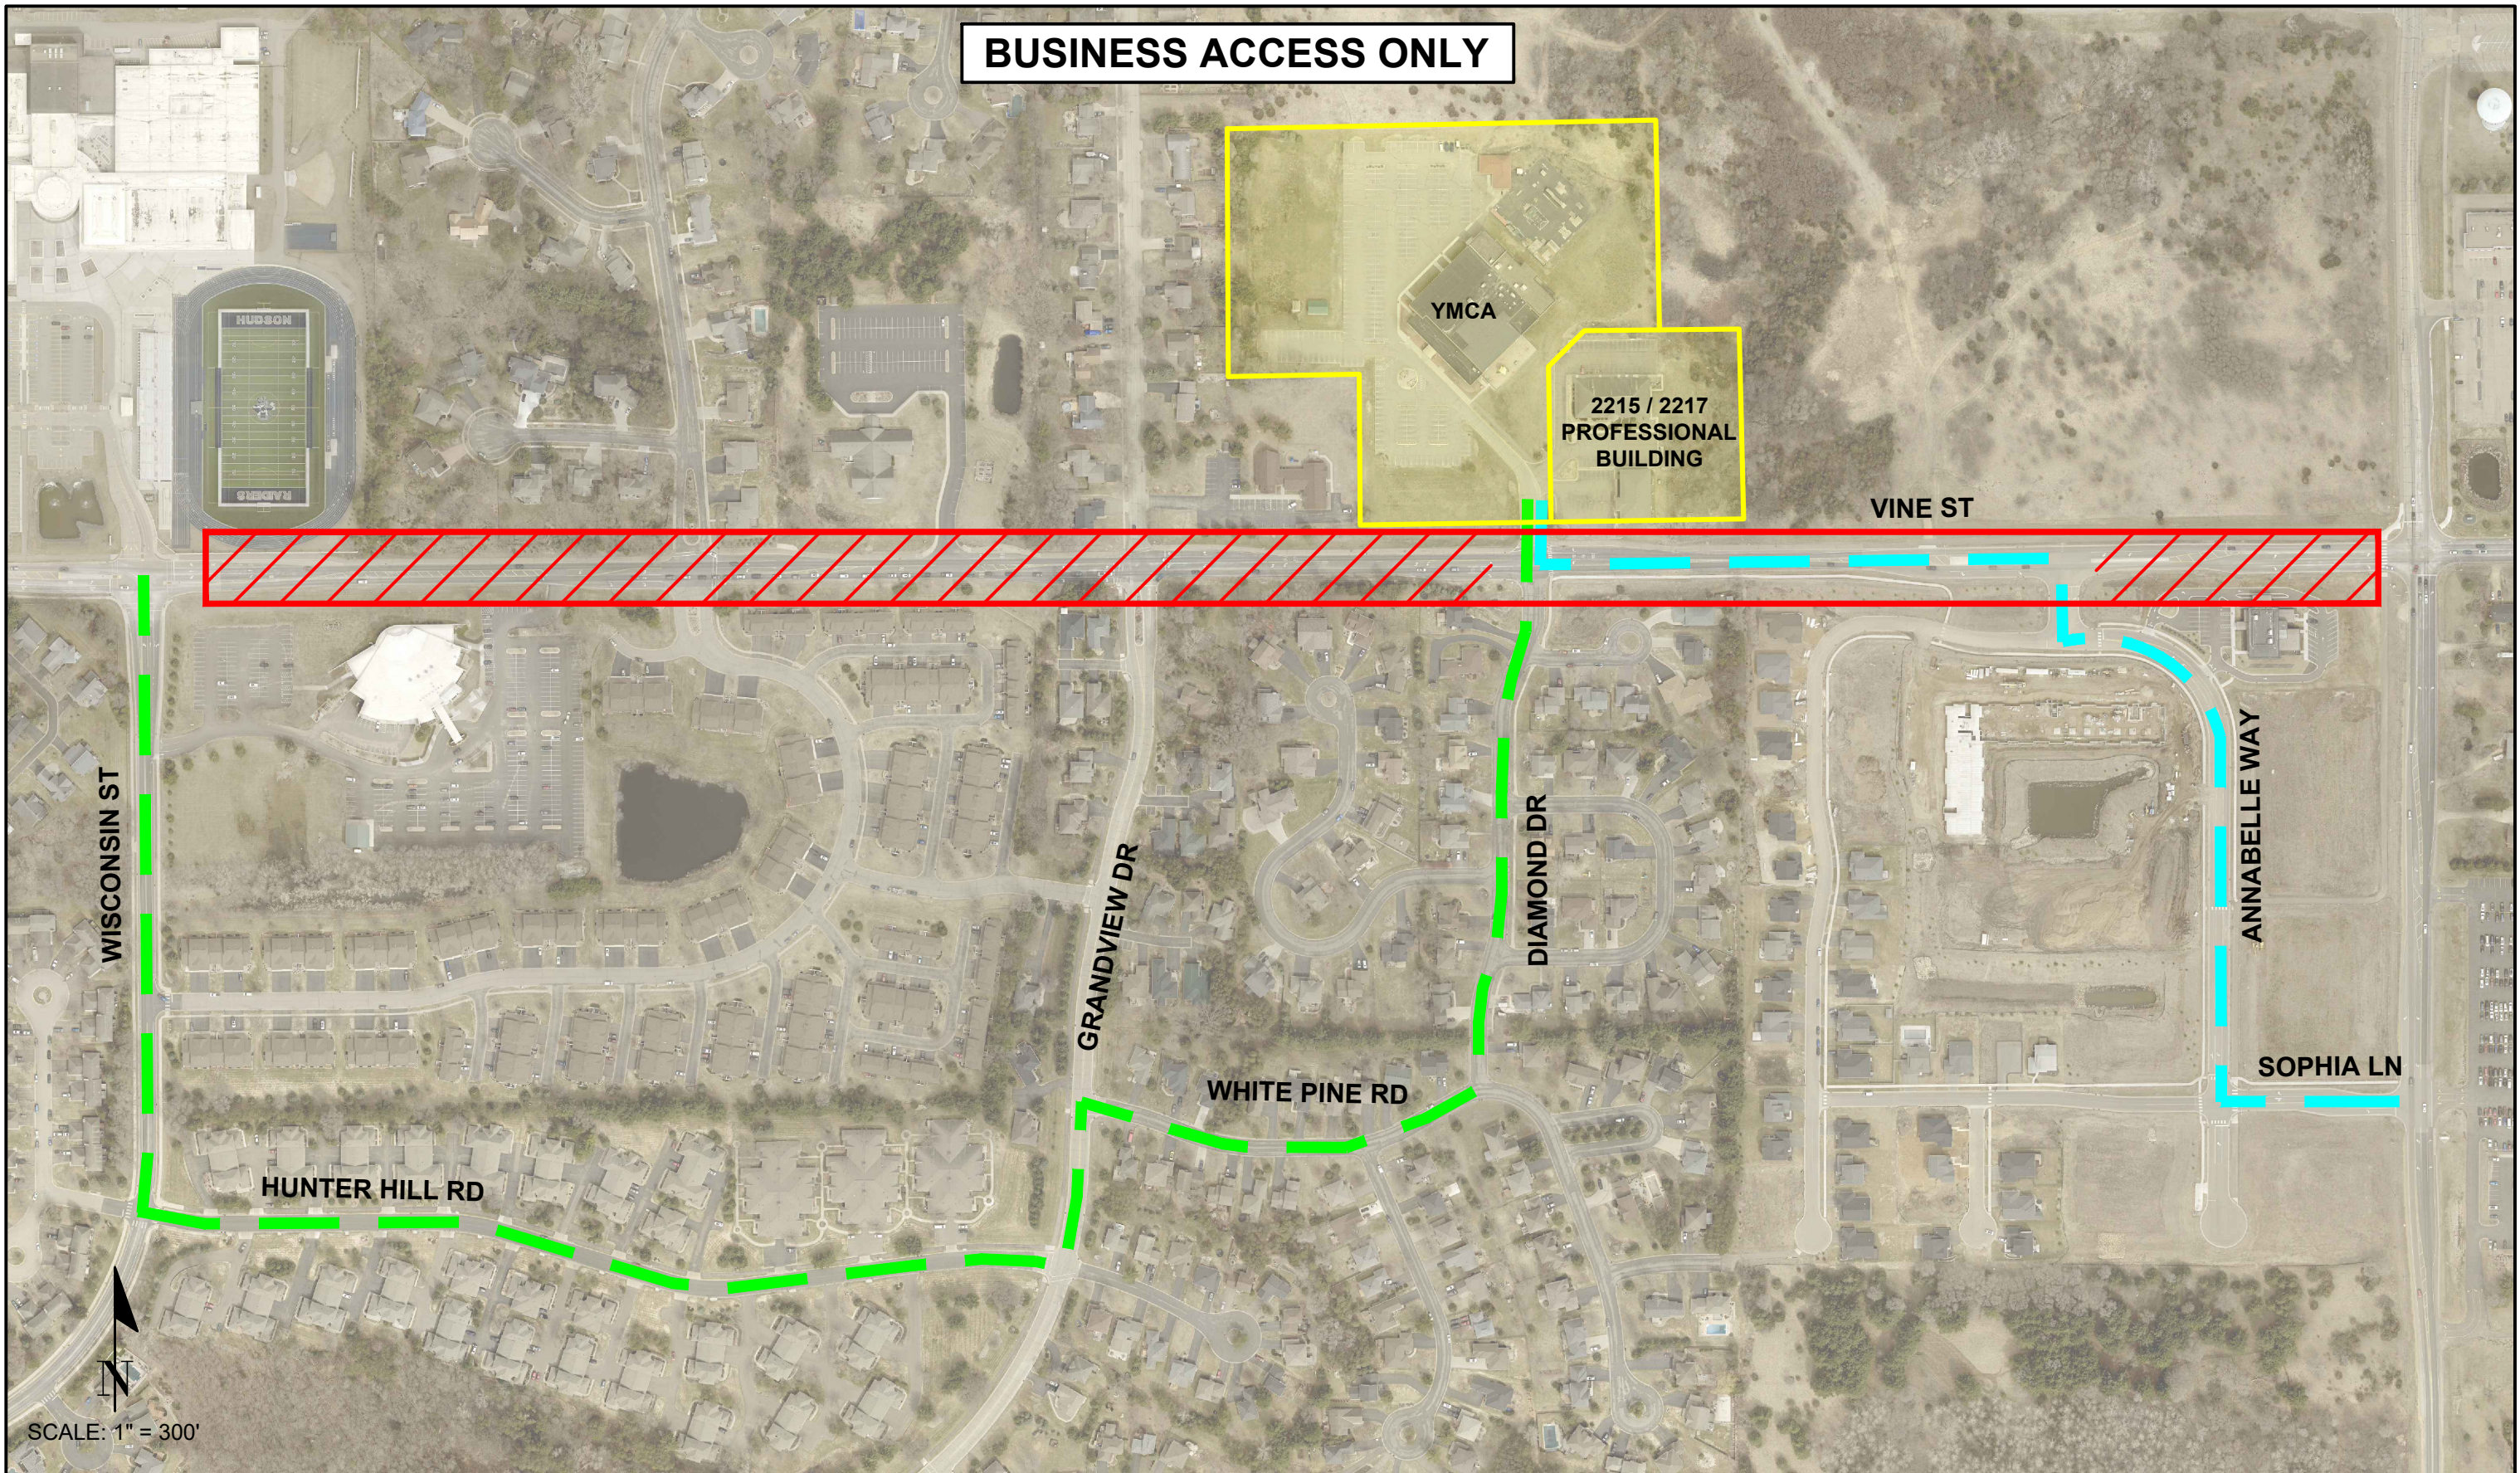

LEGEND	
	PROJECT LIMITS
	BUSINESS ACCESS (EASTBOUND TRAFFIC)
	BUSINESS ACCESS (WESTBOUND TRAFFIC)

2024 VINE STREET RECONSTRUCTION  
CITY OF HUDSON, WI  
MAY 29, 2024

Z:\Engineering\PROJECTS\STREET RECONSTRUCTION\2024 STREET RECON\CAD\EXHIBITS\TRAFFIC CONTROL\24-01-VINE-DETOUR MAP.dwg